

MULTIFAMILY ZONED LAND FOR SALE


DEVELOPMENT OPPORTUNITY

West 19th Street | Cleveland

Franklin Apartments | Cleveland


South Pointe on the River | Fairport Harbor



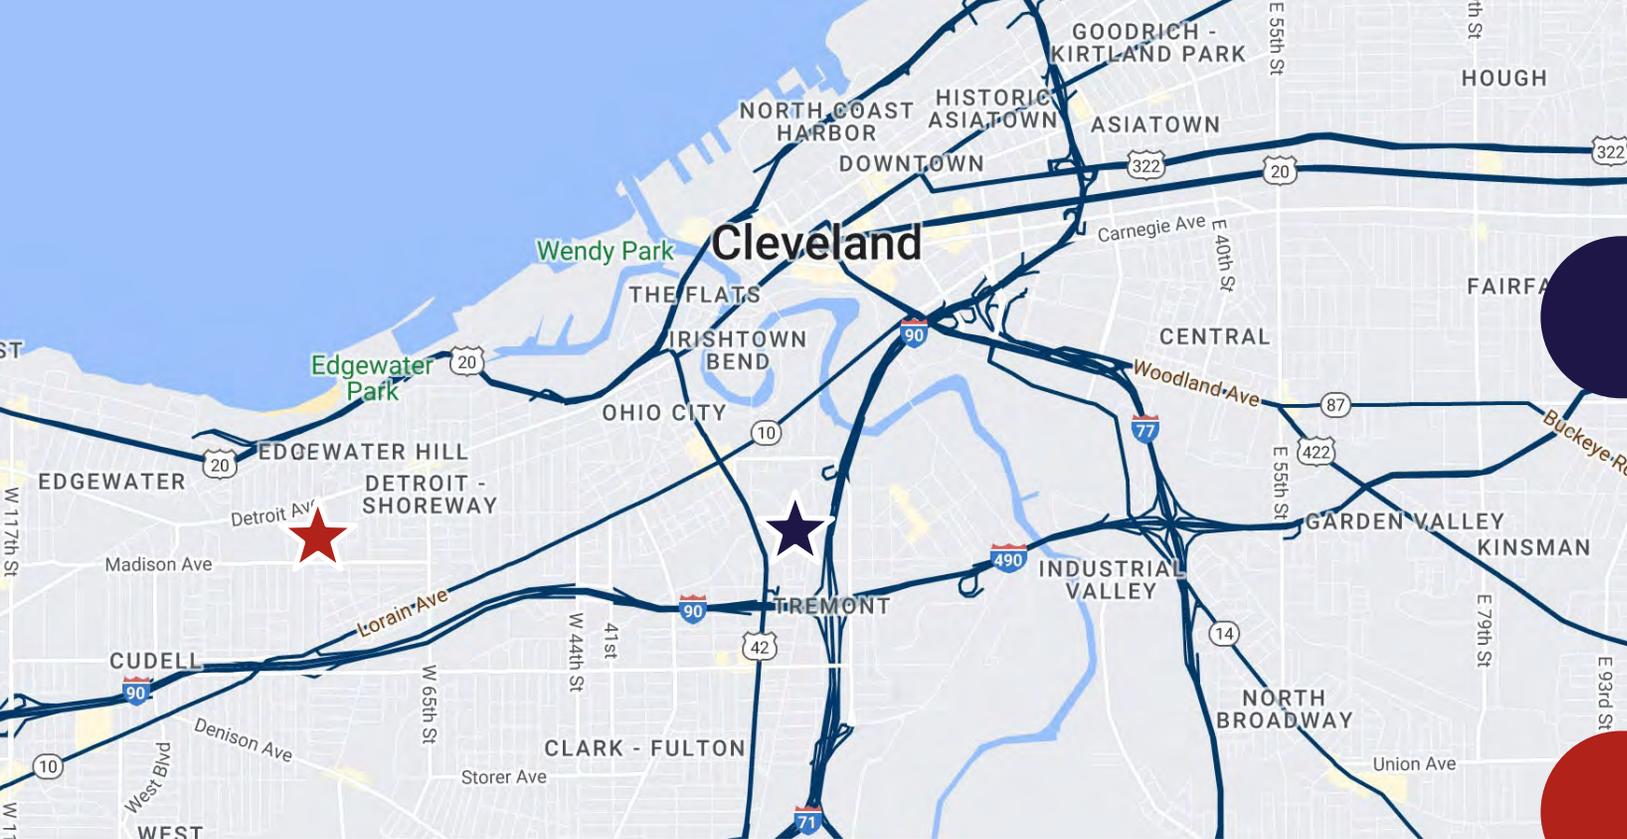

West 19th Street
West 19th Street
Cleveland, Ohio 44134

Franklin Apartments
8001 Franklin Blvd
Cleveland, Ohio 44102

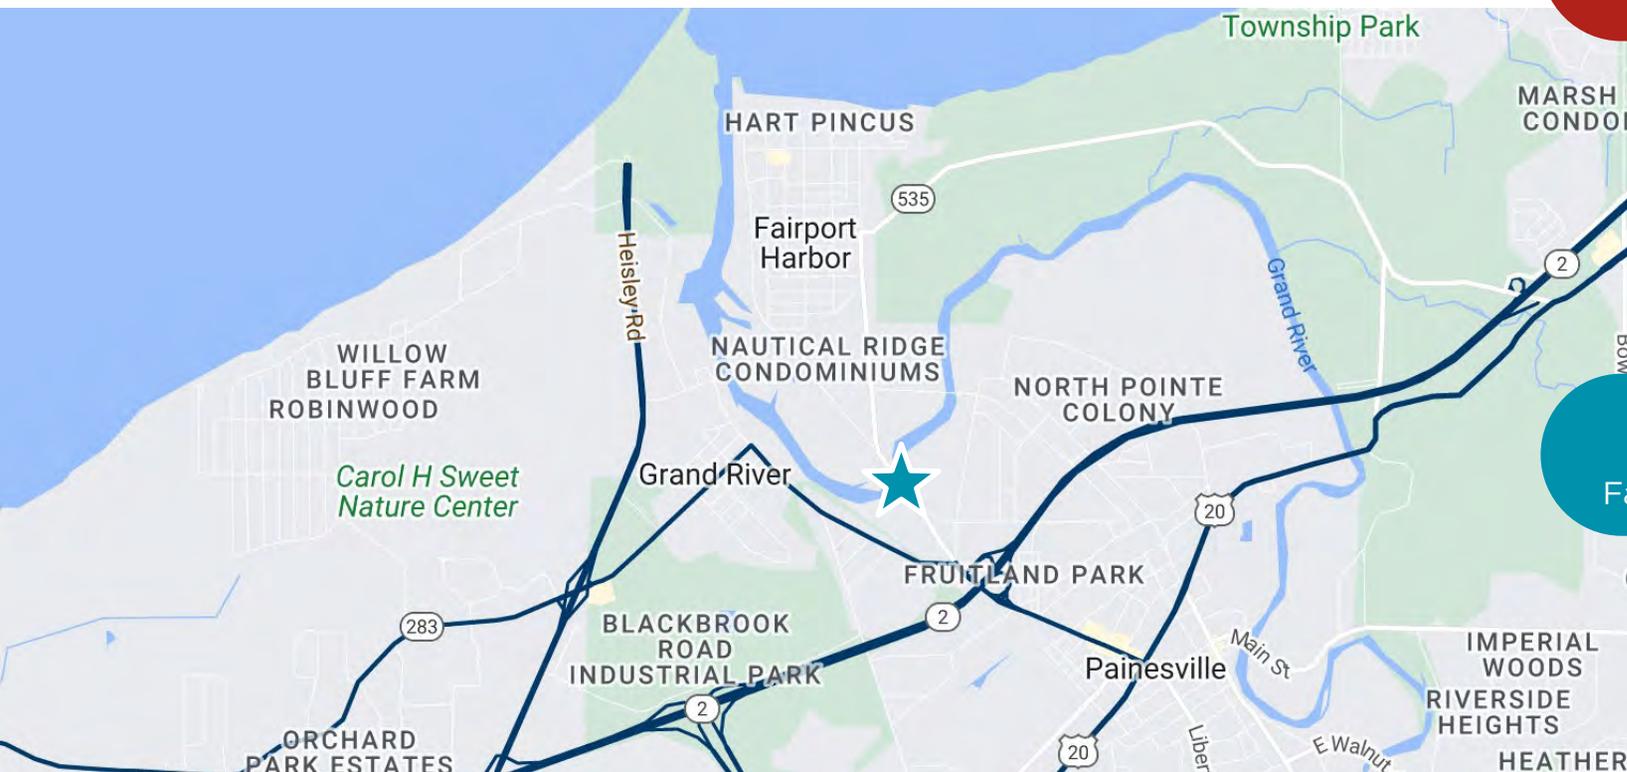

South Pointe on the River
1380 High Street
Fairport Harbor, Ohio 44077

PORTFOLIO SUMMARY

MULTIFAMILY ZONED LAND



Name	West 19th Street	Franklin Apartments	South Pointe on the River
Address	West 19th Street	8001 Franklin Blvd	1380 High Street
City	Cleveland	Cleveland	Fairport Harbor
Zip	44134	44102	44077
Parcel	004-25-052	002-21-051	14-A-025-0-00-009-0
Size	0.38 AC	0.88 AC	4.46 AC
Units Planned	Townhomes	62 apartment units	18 townhomes, 3 homes
Price	\$399,000	\$499,000	\$450,000


MULTIFAMILY ZONED LAND

West 19th Street

West 19th Street

Cleveland, Ohio 44134



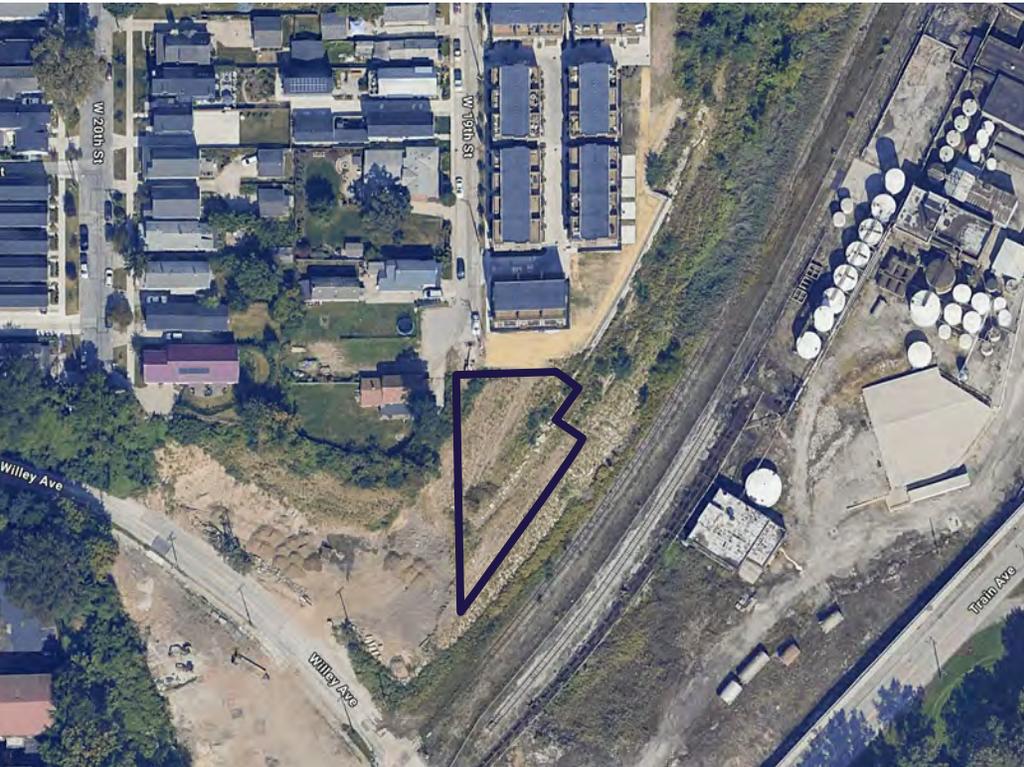

West 19th Street

West 19th Street, Cleveland, Ohio 44134

004-25-052

Parcel #

0.38 AC

Size

Townhomes


Proposed Units

\$399,000

Sale Price

Comments

- Developer townhome plan
- Close to Tremont, Ohio City, and Downtown Cleveland

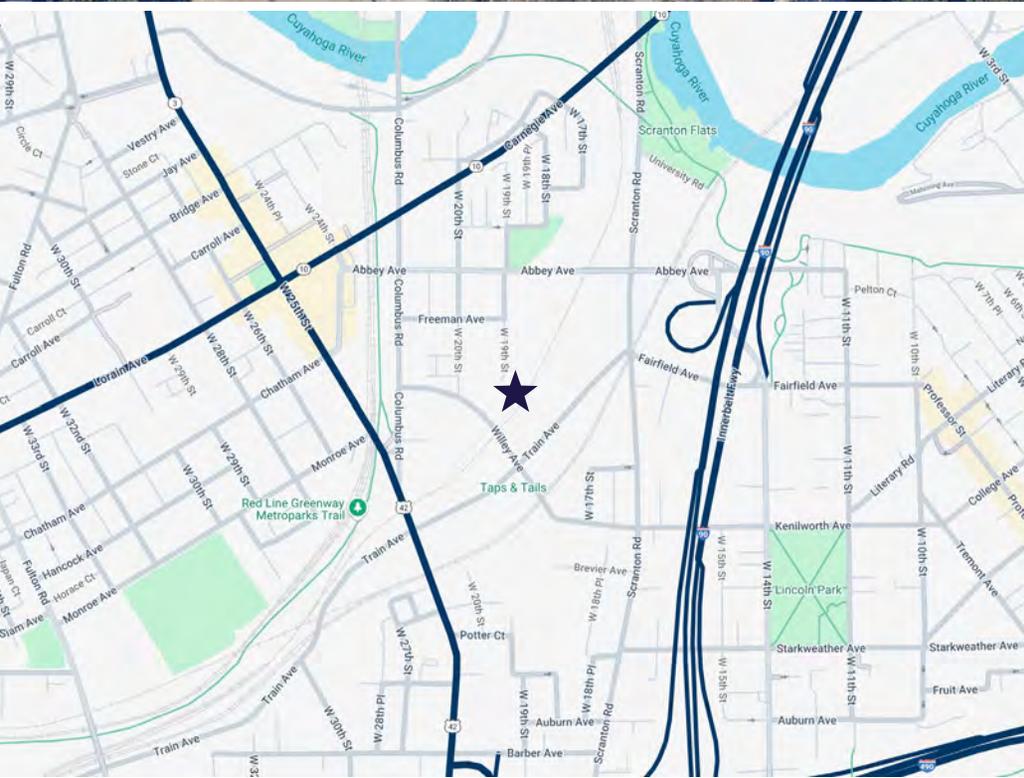

Conceptual Site Plan

OWNERS CERTIFICATE

WE, THE UNDERSIGNED, BR KNEZ CONSTRUCTION INC. THROUGH BOJAN R. KNEZ, ITS MANAGER OWNERS OF THE LAND SHOWN HEREON, DO HEREBY ACCEPT THIS LOT SPLIT AND PLAT SHOWN.

IN WITNESS WHEREOF, BR KNEZ CONSTRUCTION INC. THROUGH BOJAN R. KNEZ, ITS MANAGER HAS HERETO SET ITS HAND

AT _____, OHIO,
THIS _____ DAY OF _____, 2022.

BY: _____
BR KNEZ CONSTRUCTION INC. THROUGH BOJAN R. KNEZ, ITS MANAGER

NOTARY PUBLIC
STATE OF OHIO)
COUNTY OF CUYAHOGA)

BEFORE ME, A NOTARY PUBLIC IN AND FOR SAID COUNTY AND STATE, PERSONALLY APPEARED THE ABOVE NAMED, BR KNEZ CONSTRUCTION INC. THROUGH BOJAN R. KNEZ, ITS MANAGER WHO ACKNOWLEDGED THAT THEY DID SIGN THE FOREGOING INSTRUMENT AND THAT THE SAME IS THEIR VOLUNTARY ACT AND DEED.

IN TESTIMONY WHEREOF, I HAVE HERETO SET MY HAND AND OFFICIAL SEAL AT _____, OHIO,

THIS _____ DAY OF _____, 2022.

NOTARY PUBLIC

THIS IS AN ACKNOWLEDGEMENT CLAUSE. NO OATH OR AFFIRMATION WAS ADMINISTERED TO THE SIGNER.

SURVEYOR CERTIFICATION
I HEREBY CERTIFY THAT I HAVE SURVEYED THE PREMISES SHOWN HEREON, AND PREPARED THE ATTACHED PLAT IN ACCORDANCE WITH THE PROVISIONS OF CHAPTER 4733-37 OF THE OHIO ADMINISTRATIVE CODE. THE DIMENSIONS SHOWN HEREON ARE IN FEET AND DECIMAL PARTS THEREOF, ALL OF WHICH ARE CORRECT TO THE BEST OF MY KNOWLEDGE AND BELIEF. MONUMENTS AS INDICATED WERE FOUND OR SET AS SHOWN HEREON.

Michael P. Spellacy
MICHAEL P. SPELLACY P.S. #8169 DATE 08/29/2022



Lot Split of Block C of West Nineteen Subdivision Phase 2

BEING A LOT SPLIT OF BLOCK C OF WEST NINETEEN SUBDIVISION PHASE 2 AS SHOWN BY PLAT RECORDED AS AFN 201906030650 OF CUYAHOGA COUNTY RECORDS AND CREATING BLOCKS D AND E SITUATED IN THE CITY OF CLEVELAND, COUNTY OF CUYAHOGA, AND STATE OF OHIO, KNOWN AS BEING PART OF ORIGINAL BROOKLYN TOWNSHIP LOT 87 AUGUST 29, 2022 SCALE 1 INCH = 30 FEET

APPROVALS
THIS LOT SPLIT AND PLAT ARE ACCEPTED AND APPROVED BY THE PLANNING DIRECTOR OF THE CITY OF CLEVELAND, OHIO THIS _____ DAY OF _____, 2022

JOYCE PAN HUANG - PLANNING DIRECTOR

THIS LOT SPLIT AND PLAT ARE ACCEPTED AND APPROVED BY THE PLATTING COMMISSIONER OF THE CITY OF CLEVELAND, OHIO THIS _____ DAY OF _____, 2022



RICHARD SWITALSKI - PLATTING COMMISSIONER

OWNERSHIP NOTES

- SIL 14
0.0184 Acres
PPN 004-25-040
KARA A OBERGEGELL
AFN 202201060419
- SIL 15
0.0184 Acres
PPN 004-25-041
DOUGLAS MARK &
KAREN E. STEVENSON
AFN 202202090181
- SIL 16
0.0184 Acres
PPN 004-25-042
JESSICA F. ICE &
STEPHEN N. MUDGER
AFN 202208100604
- SIL 17
0.0184 Acres
PPN 004-25-043
PAUL B. BURES
AFN 202204040124
- SIL 18
0.0184 Acres
PPN 004-25-044
B.R. KNEZ
CONSTRUCTION INC.
AFN 202104060479

OWNERSHIP NOTES

- SIL 19
0.0184 Acres
PPN 004-25-045
B.R. KNEZ
CONSTRUCTION INC.
AFN 202104060479
- SIL 20
0.0184 Acres
PPN 004-25-046
TAMANNA K. SINGH
AFN 202203070115
- SIL 21
0.0184 Acres
PPN 004-25-047
B.R. KNEZ
CONSTRUCTION INC.
AFN 202104060479
- SIL 22
0.0184 Acres
PPN 004-25-048
B.R. KNEZ
CONSTRUCTION INC.
AFN 202104060479
- SIL 23
0.0184 Acres
PPN 004-25-049
B.R. KNEZ
CONSTRUCTION INC.
AFN 202104060479

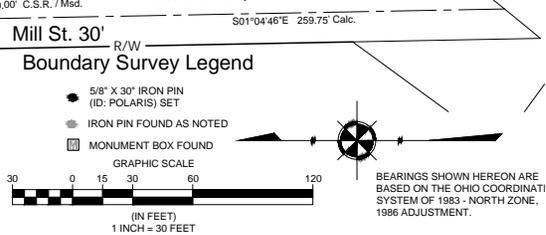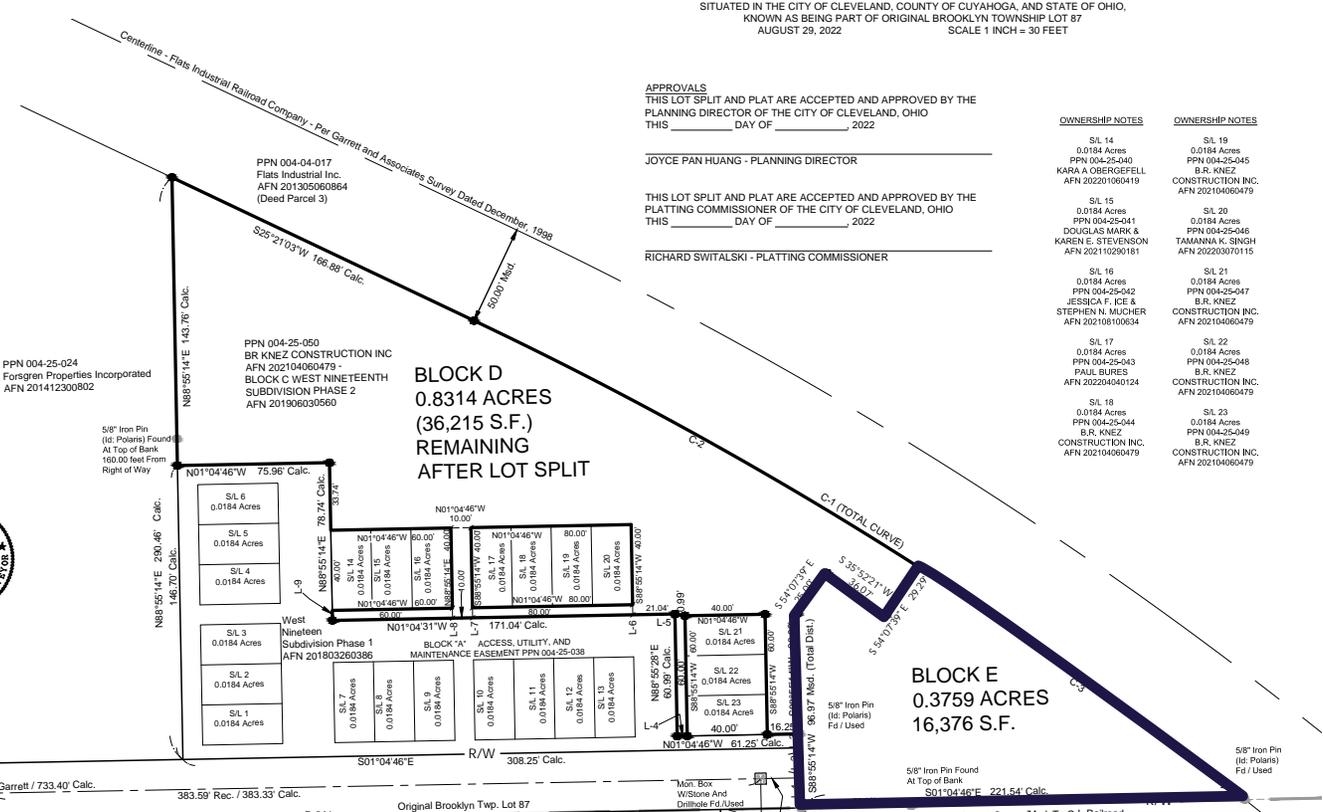

REV. No.	DATE	BY	DESCRIPTION

DATE: 8/29/22 DRAWN: MPS
SCALE: HOR 1"=30' VERT. 1"=60'
FOLDER: DWG/Proj. Surveying
FILENAME: Survey Base
TAB: 01-RE-SUBDIVISION
BNDY. CHK: XXX-xx/xx/20xx
BASE. CHK: XXX-xx/xx/20xx



MULTIFAMILY ZONED LAND

Franklin Apartments

8001 Franklin Blvd

Cleveland, Ohio 44102





Franklin Apartments

8001 Franklin Blvd, Cleveland, Ohio 44102

002-21-051
Parcel #


0.88 AC
Size

62 Apartments
Proposed Units

\$499,000
Sale Price

Comments

- Developer has apartment plan or townhome plan
- 62 apartments possible
- Close to Edgewater Park, Lakewood, and Gordon Square

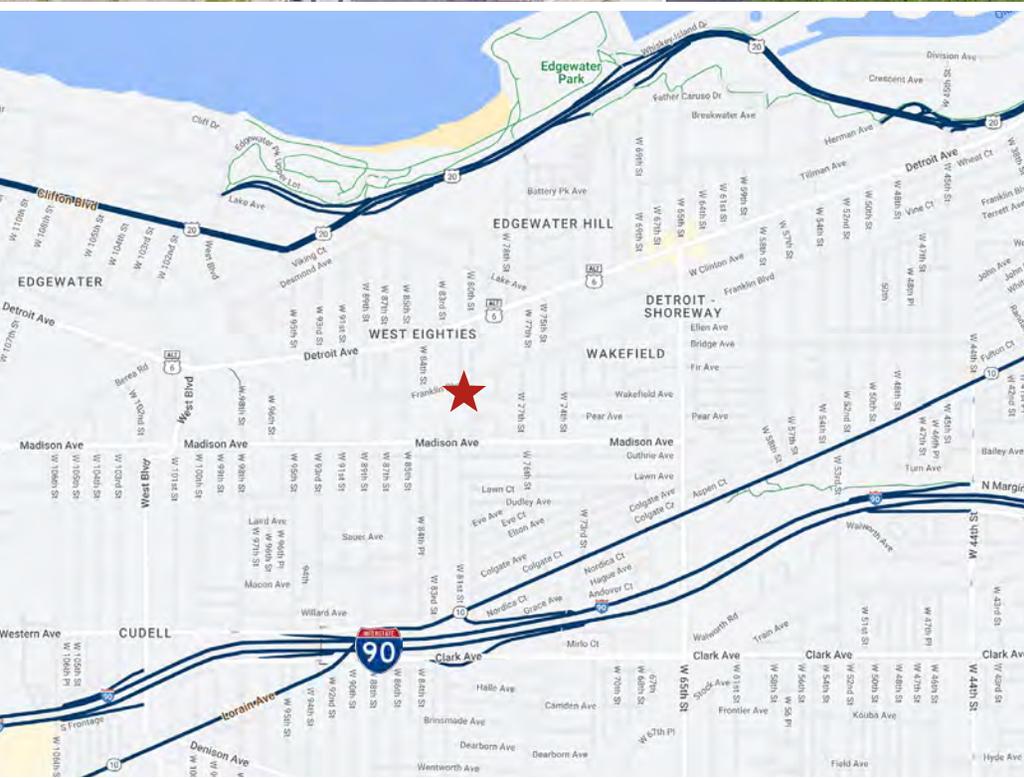

Conceptual Site Plan

PROJECT DATA

APARTMENT BLDG.

STORIES	5
UNITS	62
STUDIO	8
1 BEDROOM	30
2 BEDROOM	24

AREAS

TOTAL AREA	61,500 GSF
GSF PER FLOOR	12,300 GSF
RENTABLE AREA	51,000 RSF




MULTIFAMILY ZONED LAND

South Pointe on the River

1380 High Street,
Fairport Harbor, Ohio 44077



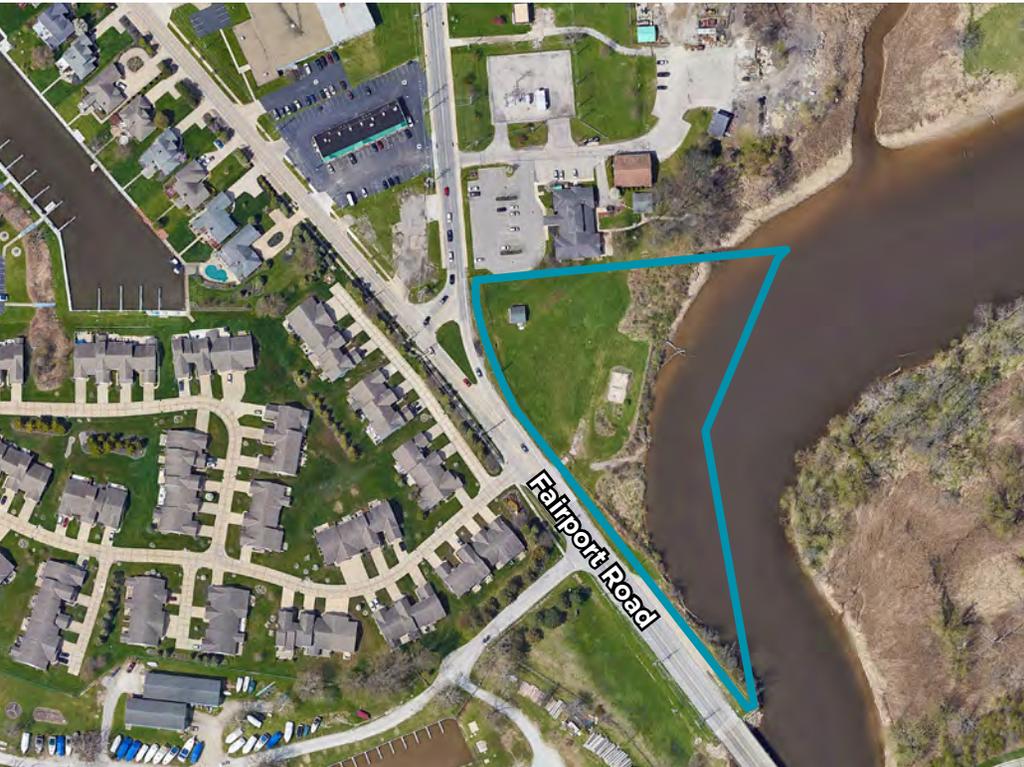

FRONT ELEVATION



LEFT ELEVATION

South Pointe on the River

1380 High Street, Fairport Harbor, Ohio 44077

00407144

Parcel #

4.46 AC

Size

18 townhomes, 3 homes


Proposed Units

\$450,000


Sale Price

Comments


- Fully approved development plan by the city.
- 18 townhomes 3 single family homes.
- Schematic architectural plans In hand
- Waterfront property sitting on Grand River
- Walkable to Fairport Harbor shops and restaurants
- Easy access to State Route 2

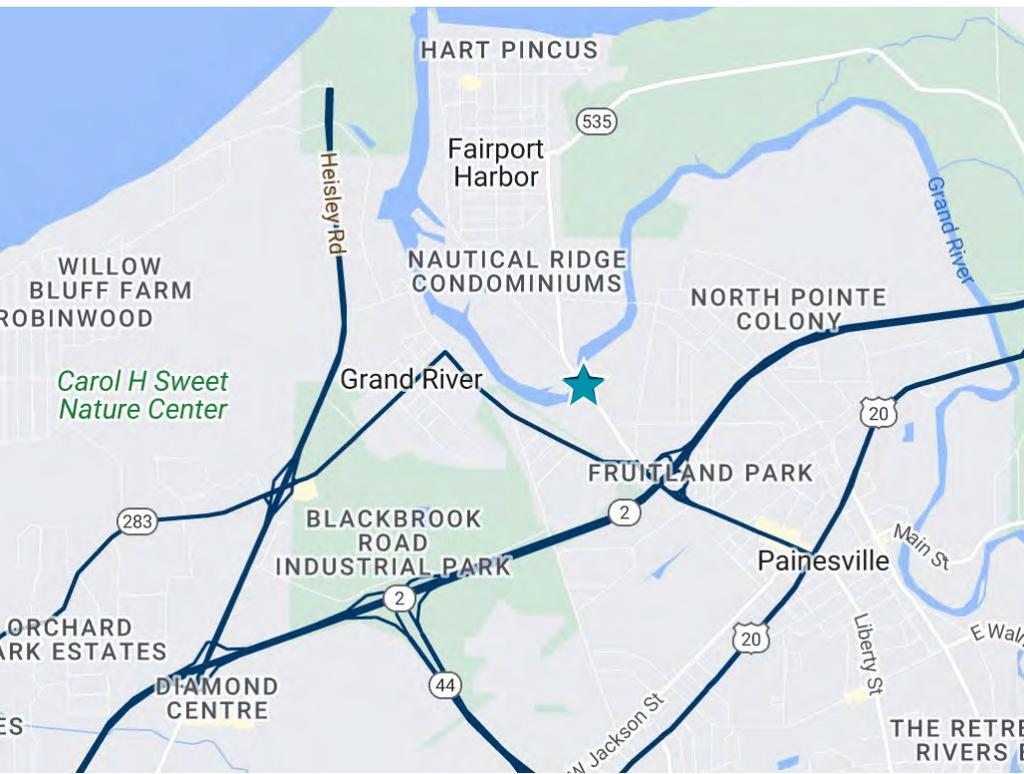


Conceptual Site Plan

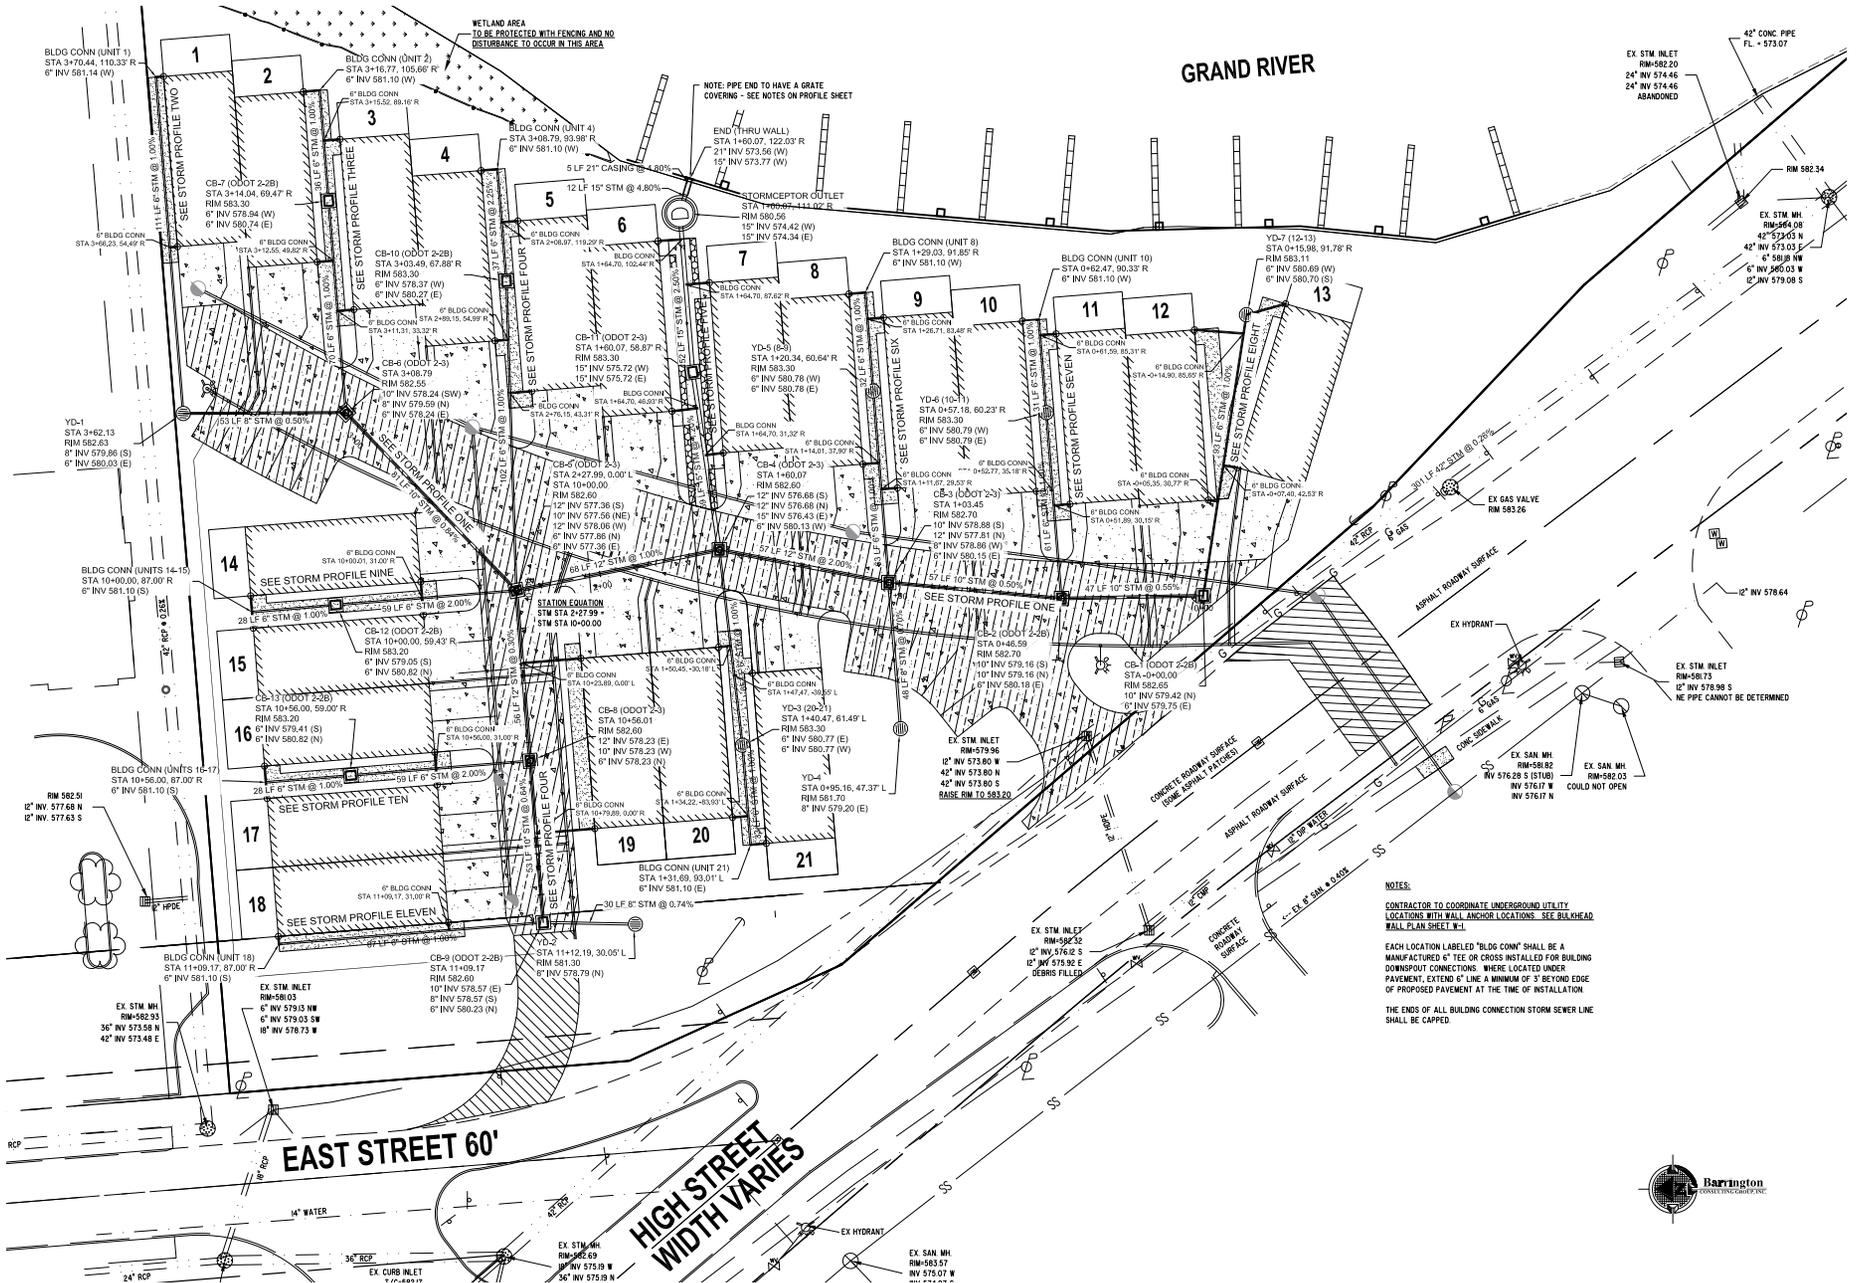


Floor Plans

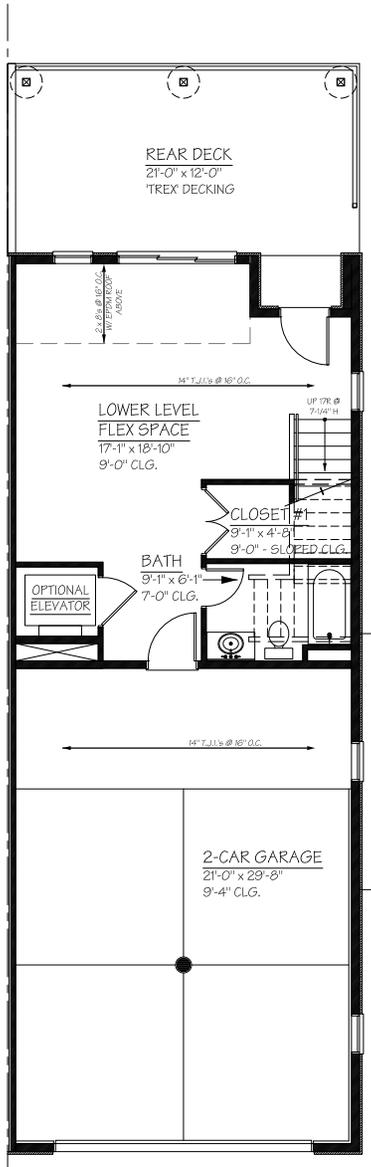


Entry Level - 546 square feet

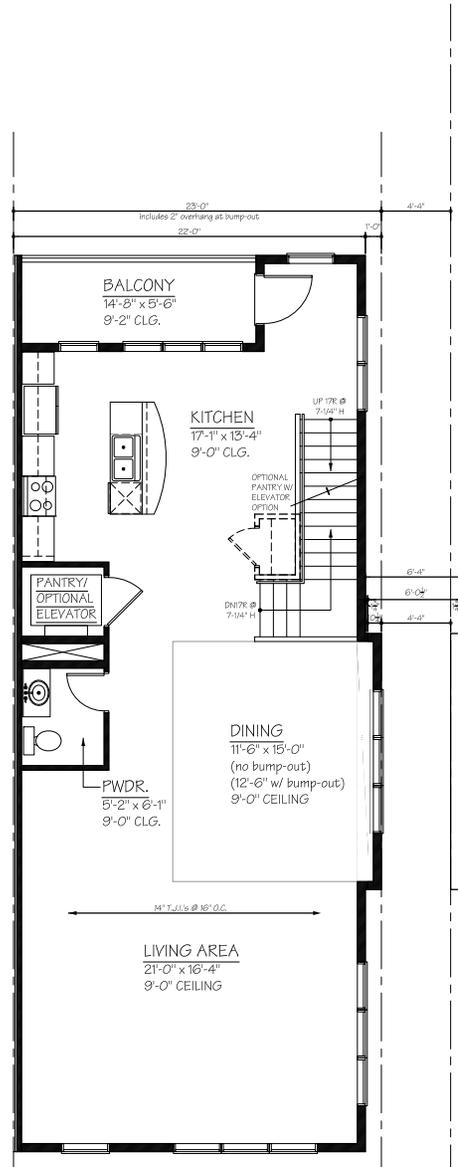


Main Living Level - 1,165 square feet

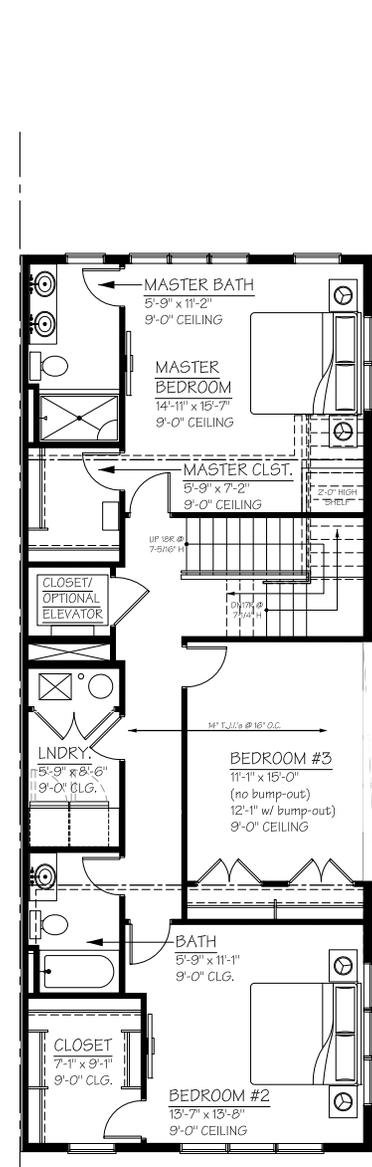

Bedroom Level - 1,248 square feet

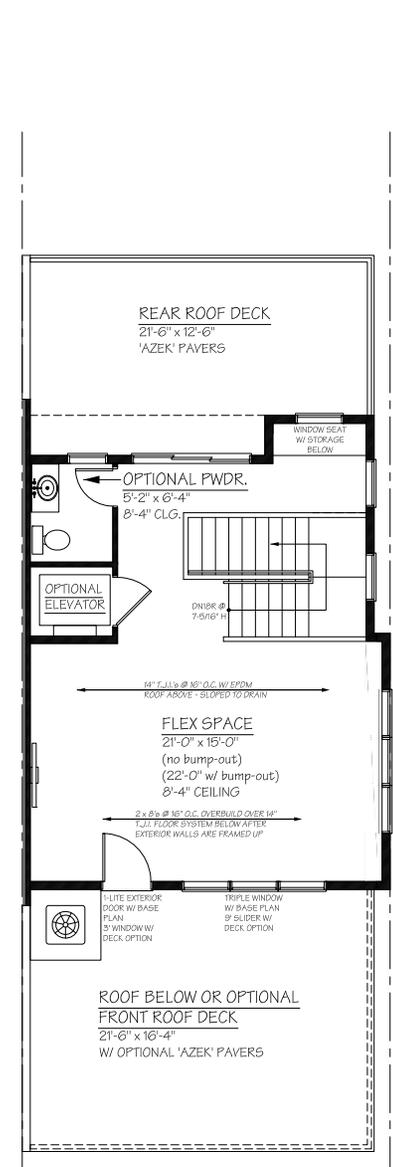

Penthouse Level - 544 square feet

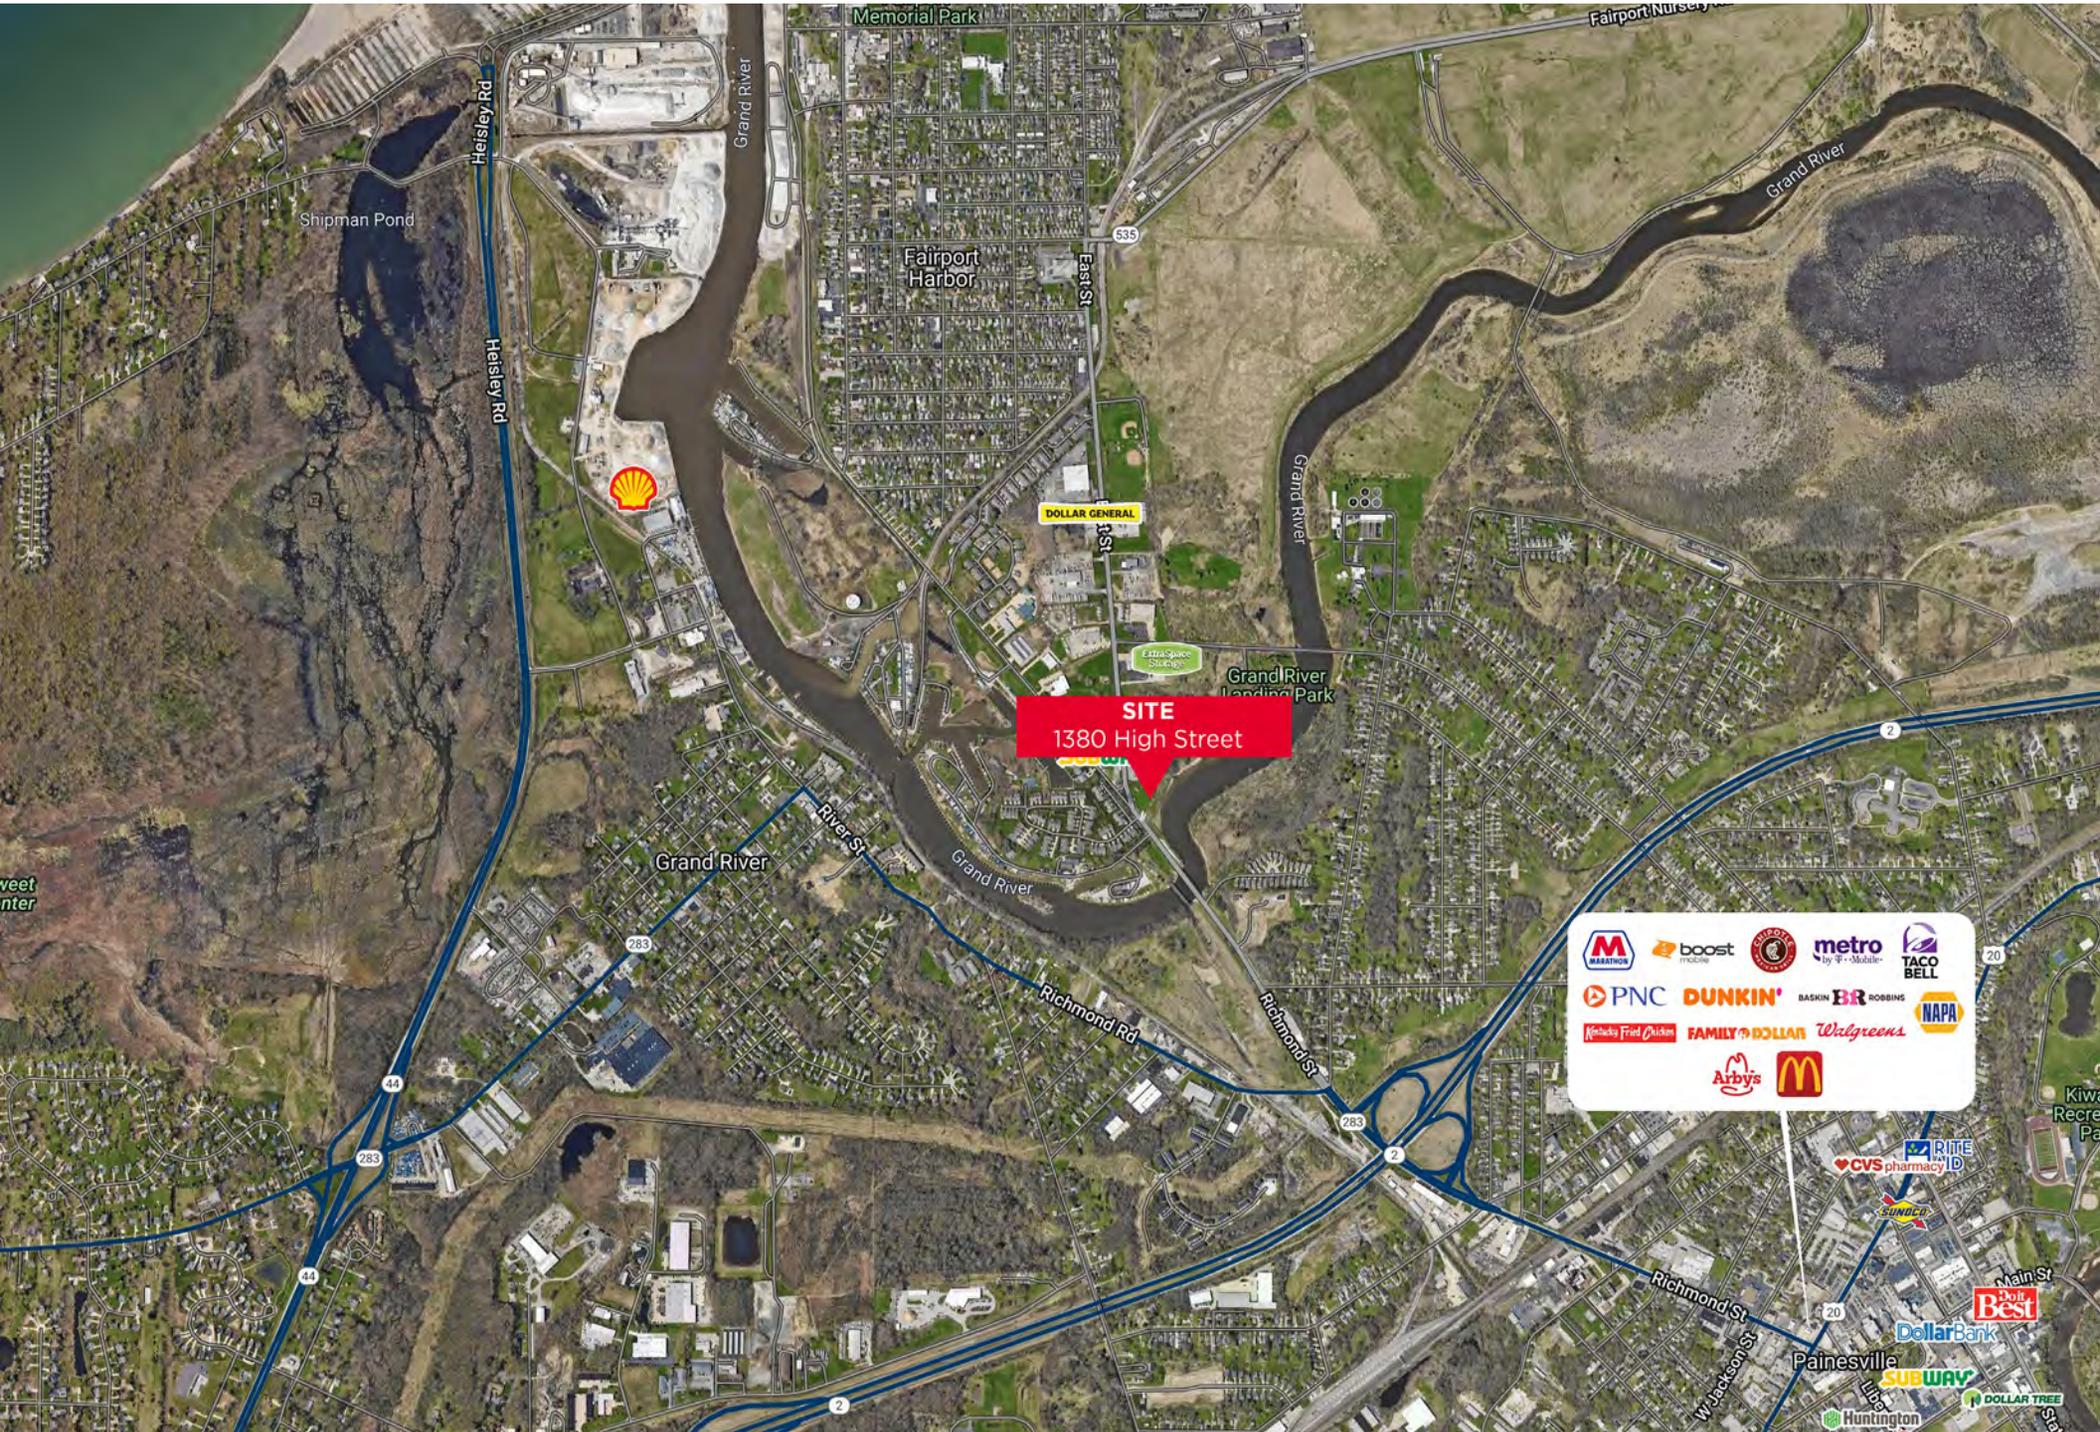

MULTIFAMILY ZONED LAND FOR SALE

DEVELOPMENT OPPORTUNITY

DAVID LEB

Vice President
+1 216 525 1488
dleb@crescorealestate.com

CONOR COAKLEY

Senior Vice President
+1 216 232 4102
ccoakley@crescorealestate.com



6100 Rockside Woods Blvd, Suite 200
Cleveland, Ohio 44131
crescorealestate.com

Independently Owned and Operated / A Member of the Cushman & Wakefield Alliance

Cushman & Wakefield Copyright 2024. No warranty or representation, express or implied, is made to the accuracy or completeness of the information contained herein, and same is submitted subject to errors, omissions, change of price, rental or other conditions, withdrawal without notice, and to any special listing conditions imposed by the property owner(s). As applicable, we make no representation as to the condition of the property (or properties) in question. A licensee at Cushman & Wakefield | CRESCO has an interest in the client entity offering this property for sale.